


Illustrative Master Plan

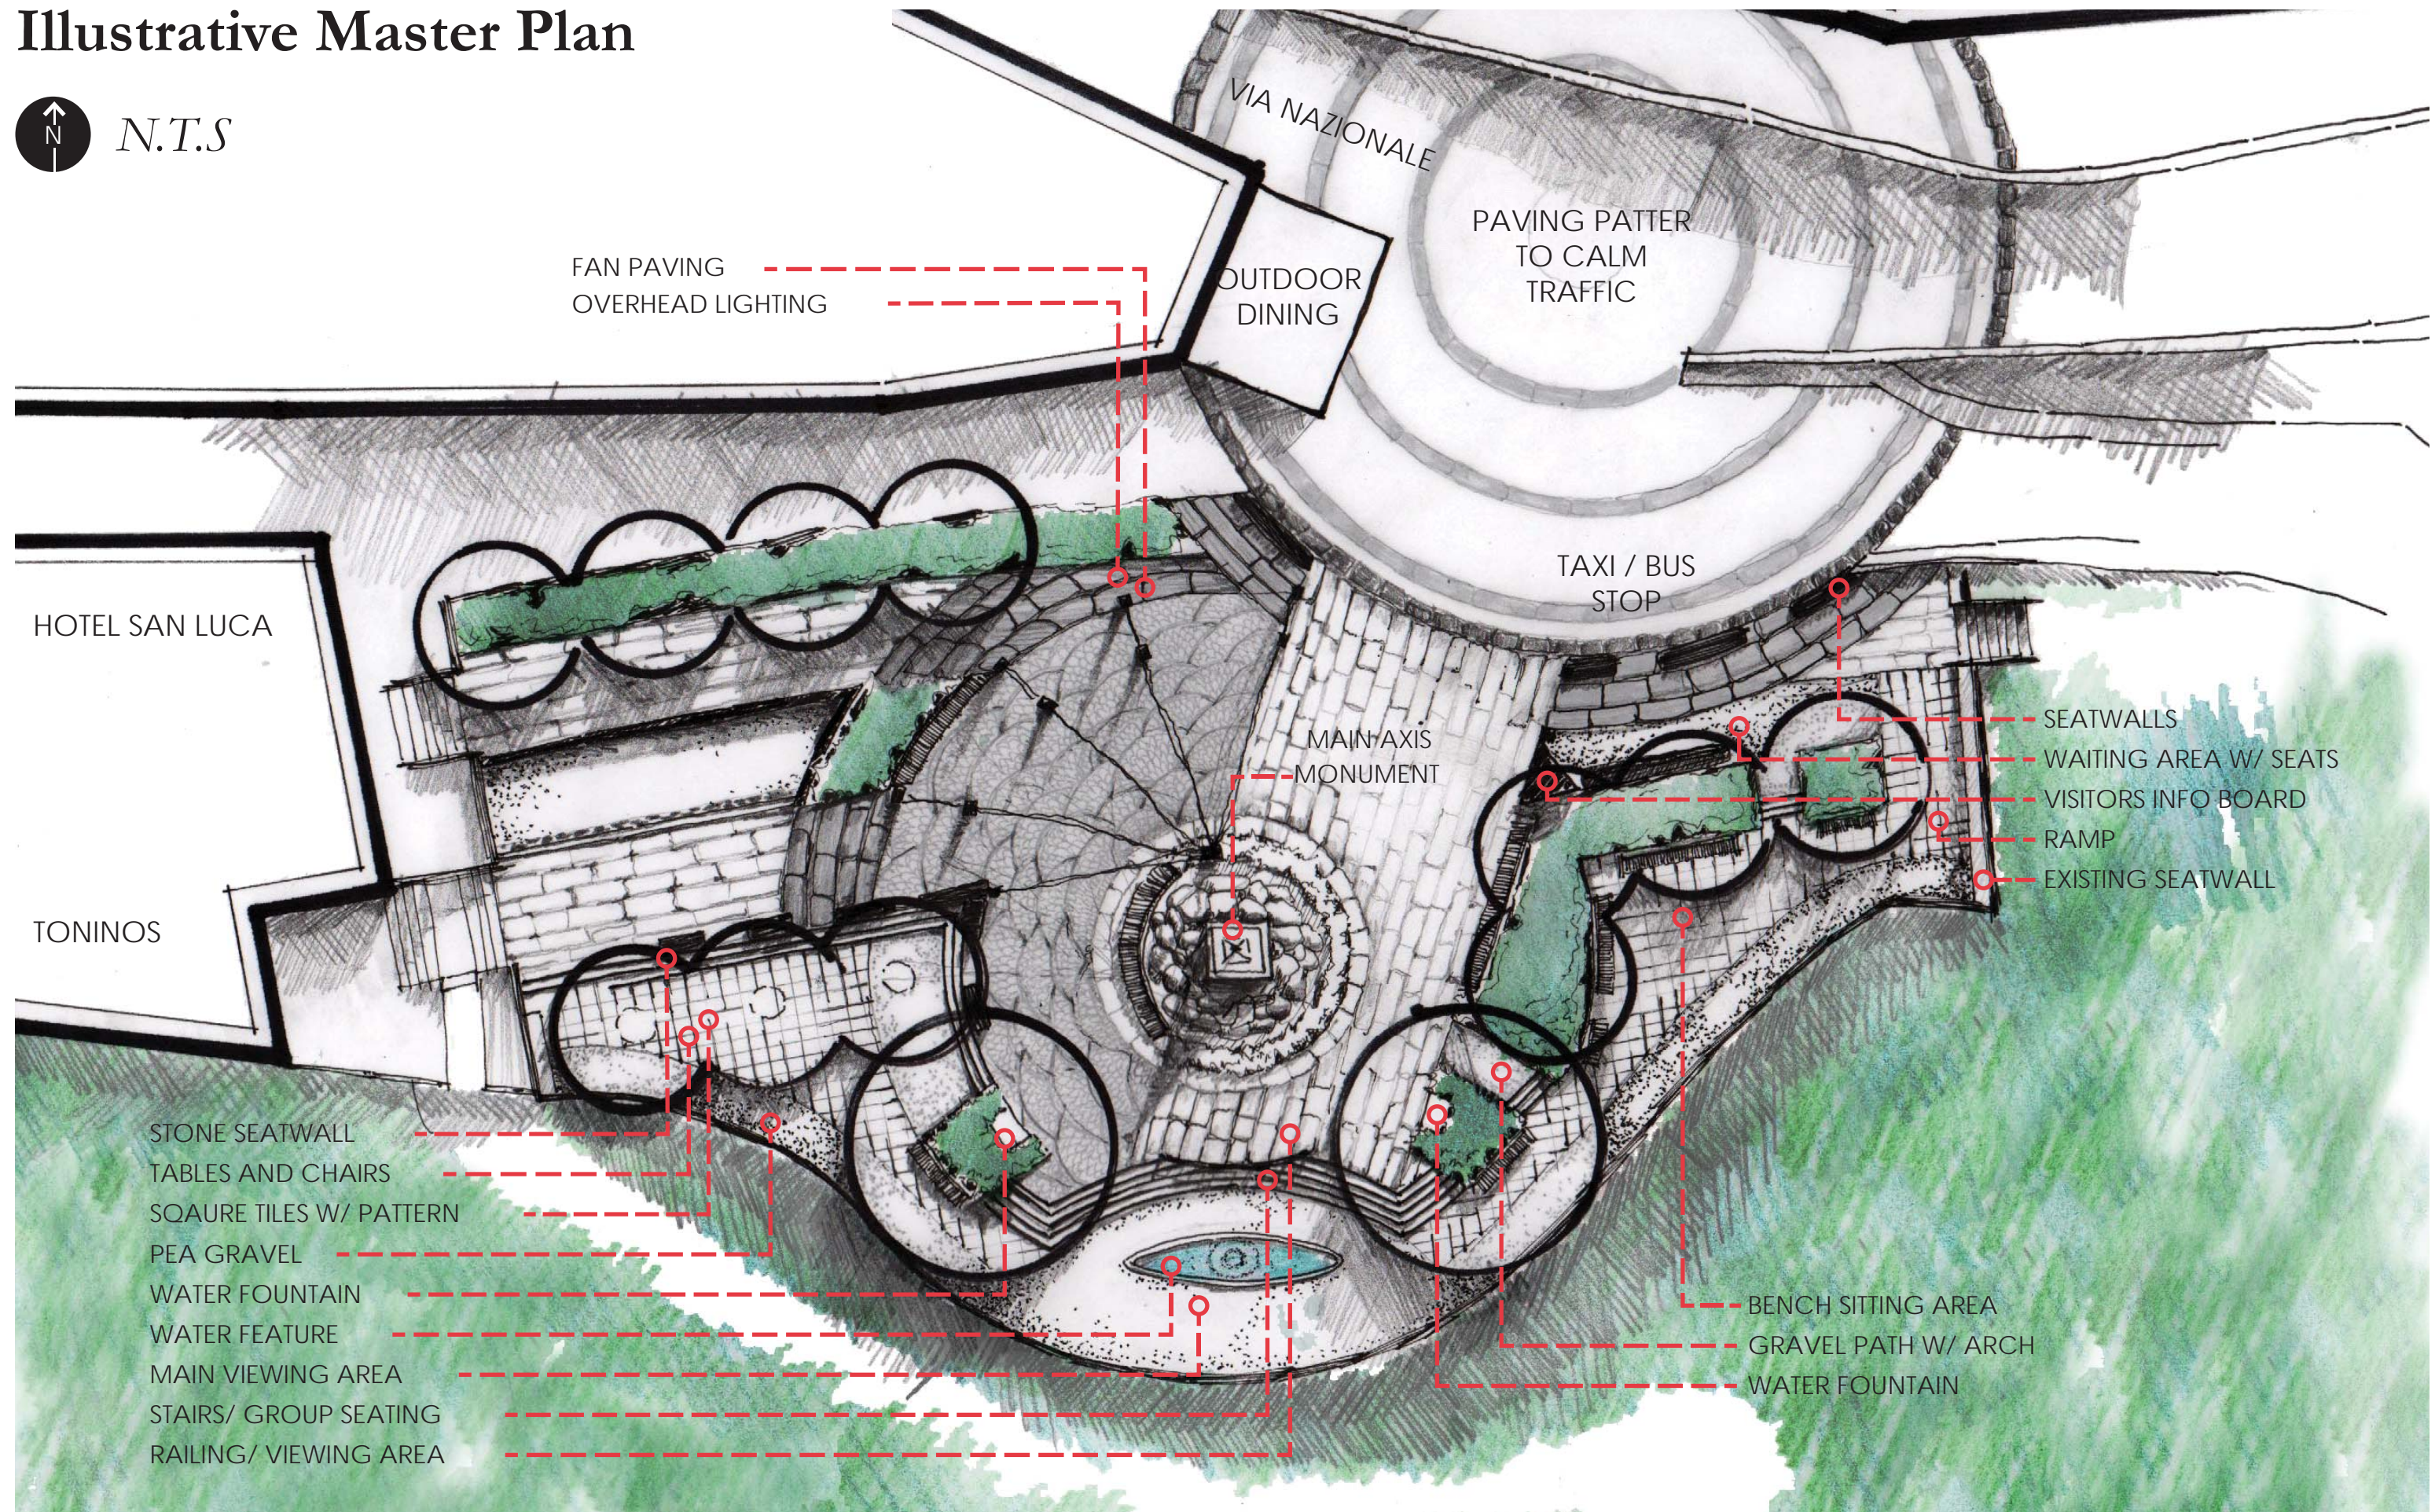

FAN PAVING
OVERHEAD LIGHTING

OUTDOOR DINING

PAVING PATTERN TO CALM TRAFFIC

TAXI / BUS STOP

HOTEL SAN LUCA

TONINOS

MAIN AXIS MONUMENT

- SEATWALLS
- WAITING AREA W/ SEATS
- VISITORS INFO BOARD
- RAMP
- EXISTING SEATWALL

- STONE SEATWALL
- TABLES AND CHAIRS
- SQUARE TILES W/ PATTERN
- PEA GRAVEL
- WATER FOUNTAIN
- WATER FEATURE
- MAIN VIEWING AREA
- STAIRS/ GROUP SEATING
- RAILING/ VIEWING AREA

- BENCH SITTING AREA
- GRAVEL PATH W/ ARCH
- WATER FOUNTAIN